

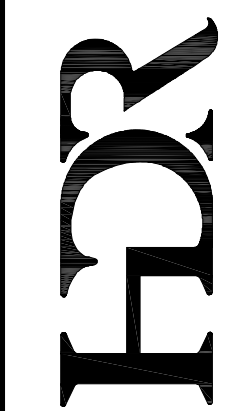


SHORELINE BOULEVARD
PROPOSED ROAD SECTION A-A
SCALE: N.T.S.

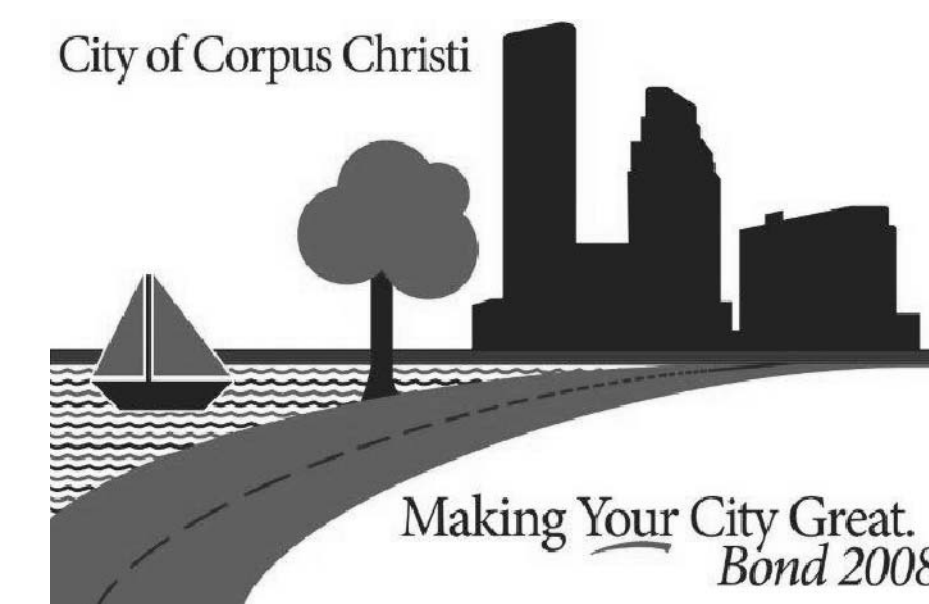

HDR Engineering, Inc.
Texas P.E. Firm
Registration No. 754

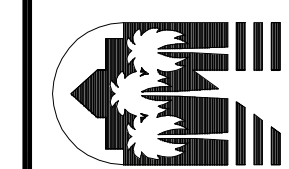

CITY OF CORPUS CHRISTI
TEXAS
Department of Engineering Services


BAYFRONT DEVELOPMENT PLAN
PHASE 3 (BOND 2008)
SHORELINE BLVD. REALIGNMENT

PROPOSED SECTION A-A

EXHIBIT



HDR Engineering, Inc.
Texas P.E. Firm
Registration No. 754

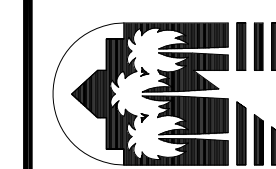


CITY of CORPUS CHRISTI
TEXAS
Department of Engineering Services

BAYFRONT DEVELOPMENT PLAN
PHASE 3 (BOND 2008)
SHORELINE BLVD. REALIGNMENT

PROPOSED SECTION B-B

EXHIBIT

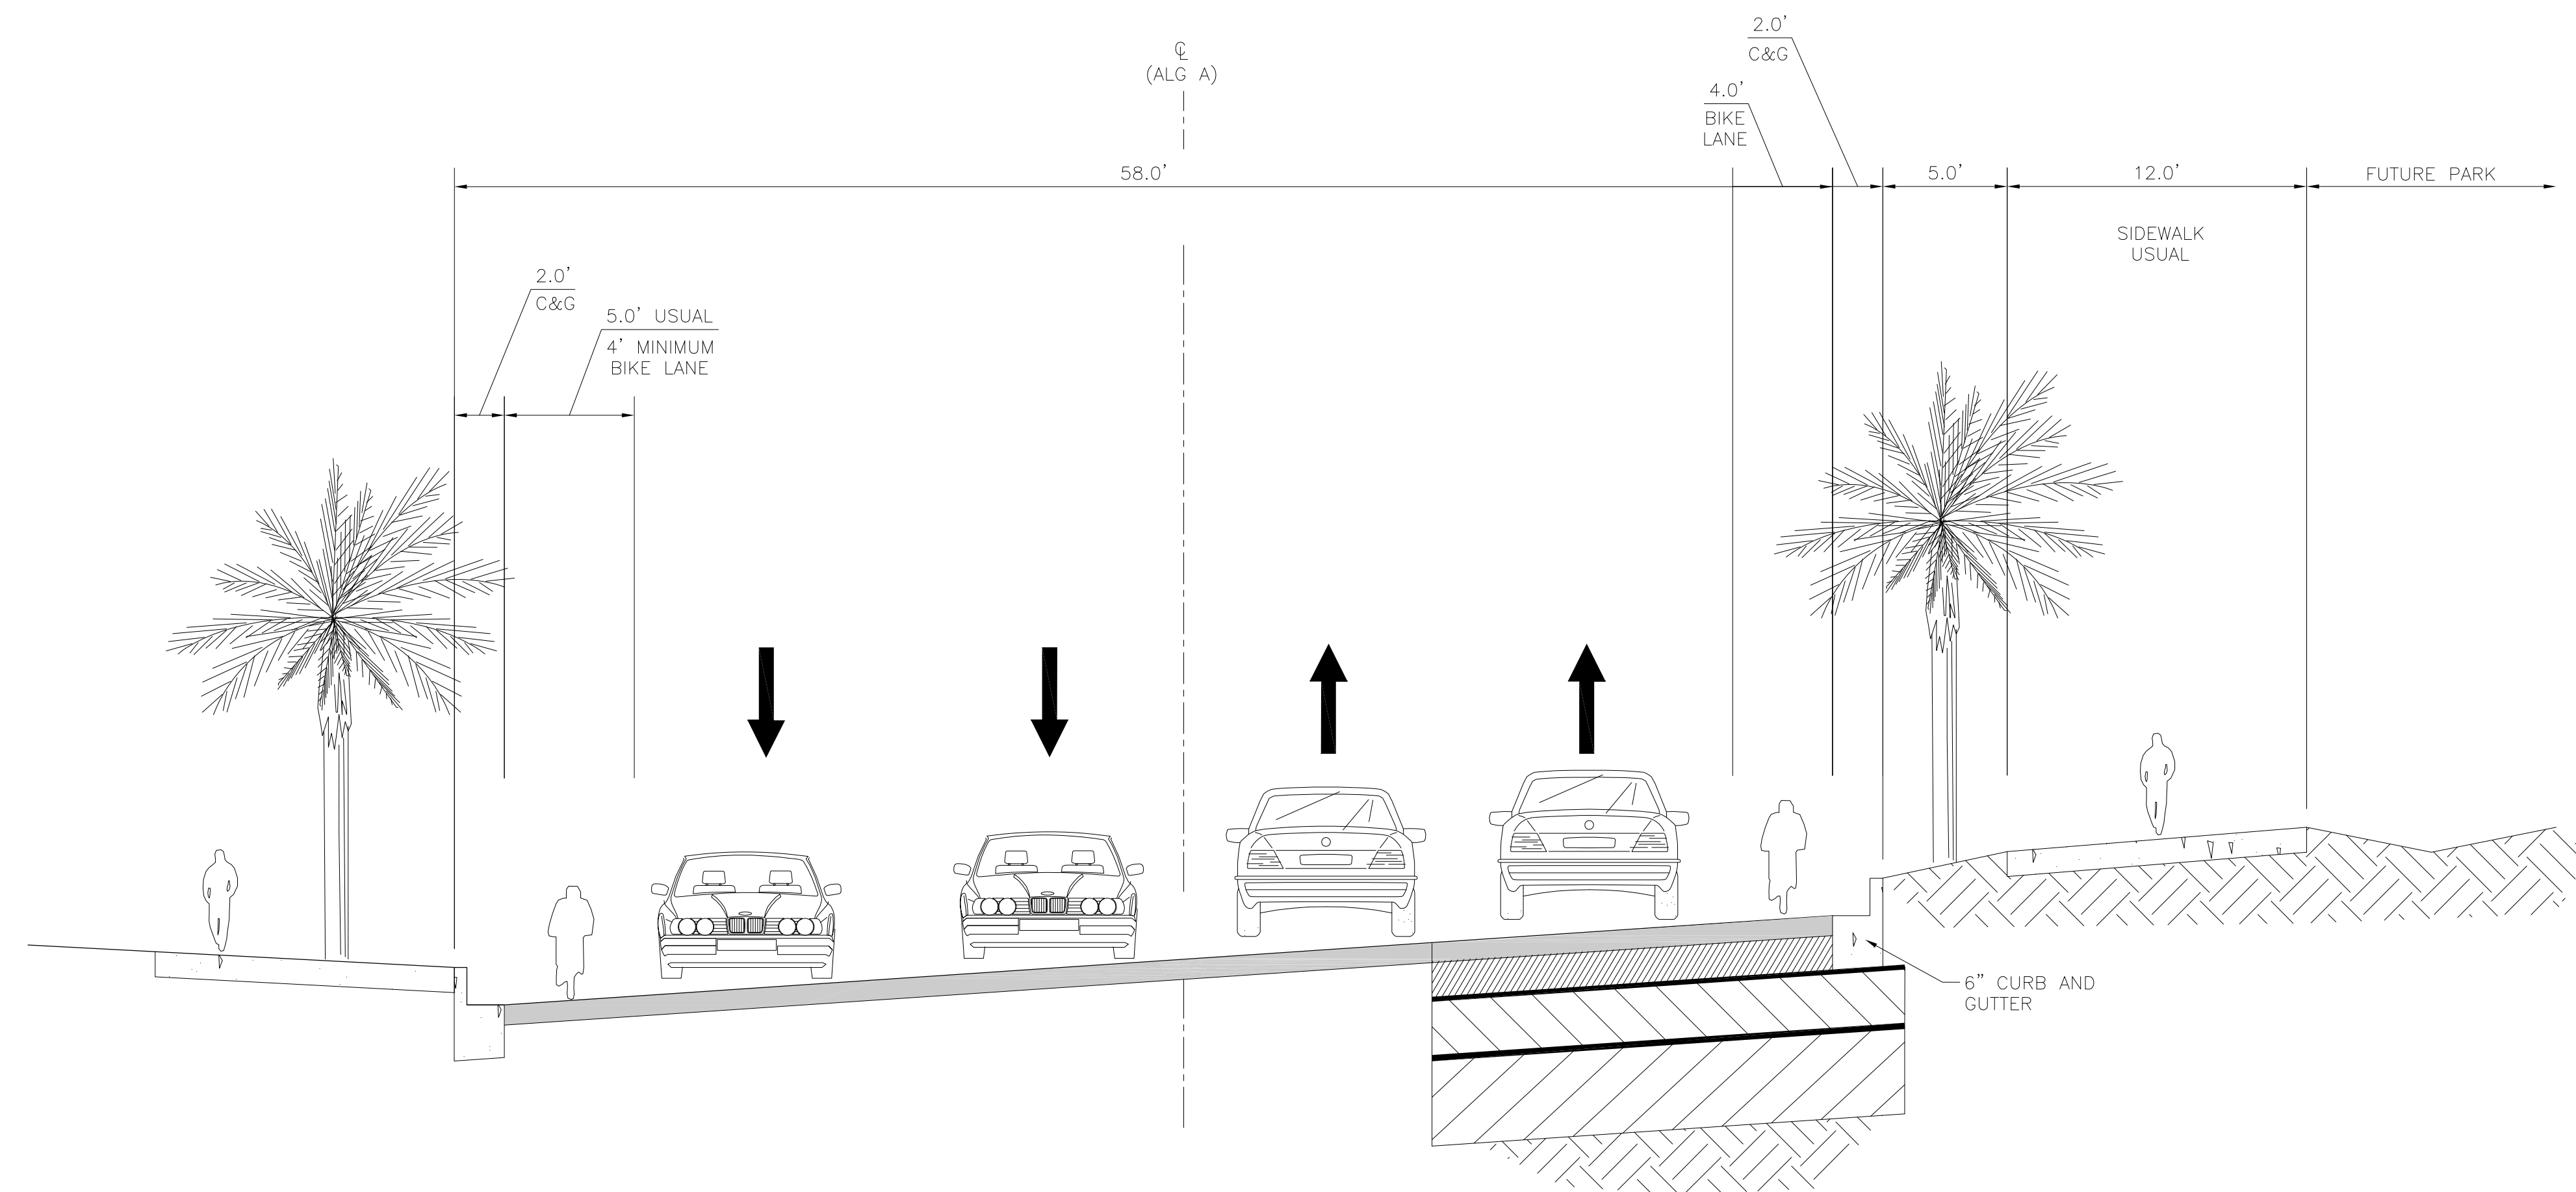

SHORELINE BOULEVARD
PROPOSED ROAD SECTION B-B
SCALE: N.T.S.

